








Legend:

-  MAC250
-  MAC350
-  AURA
-  MAC101
-  SNIPER 2R

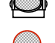

Project:	HIGHLINE BALLROOM
Title:	Lighting PLOT
Scale:	1/4" = 1'
Date:	xxxx
Drawn by:	ABNER TORRES

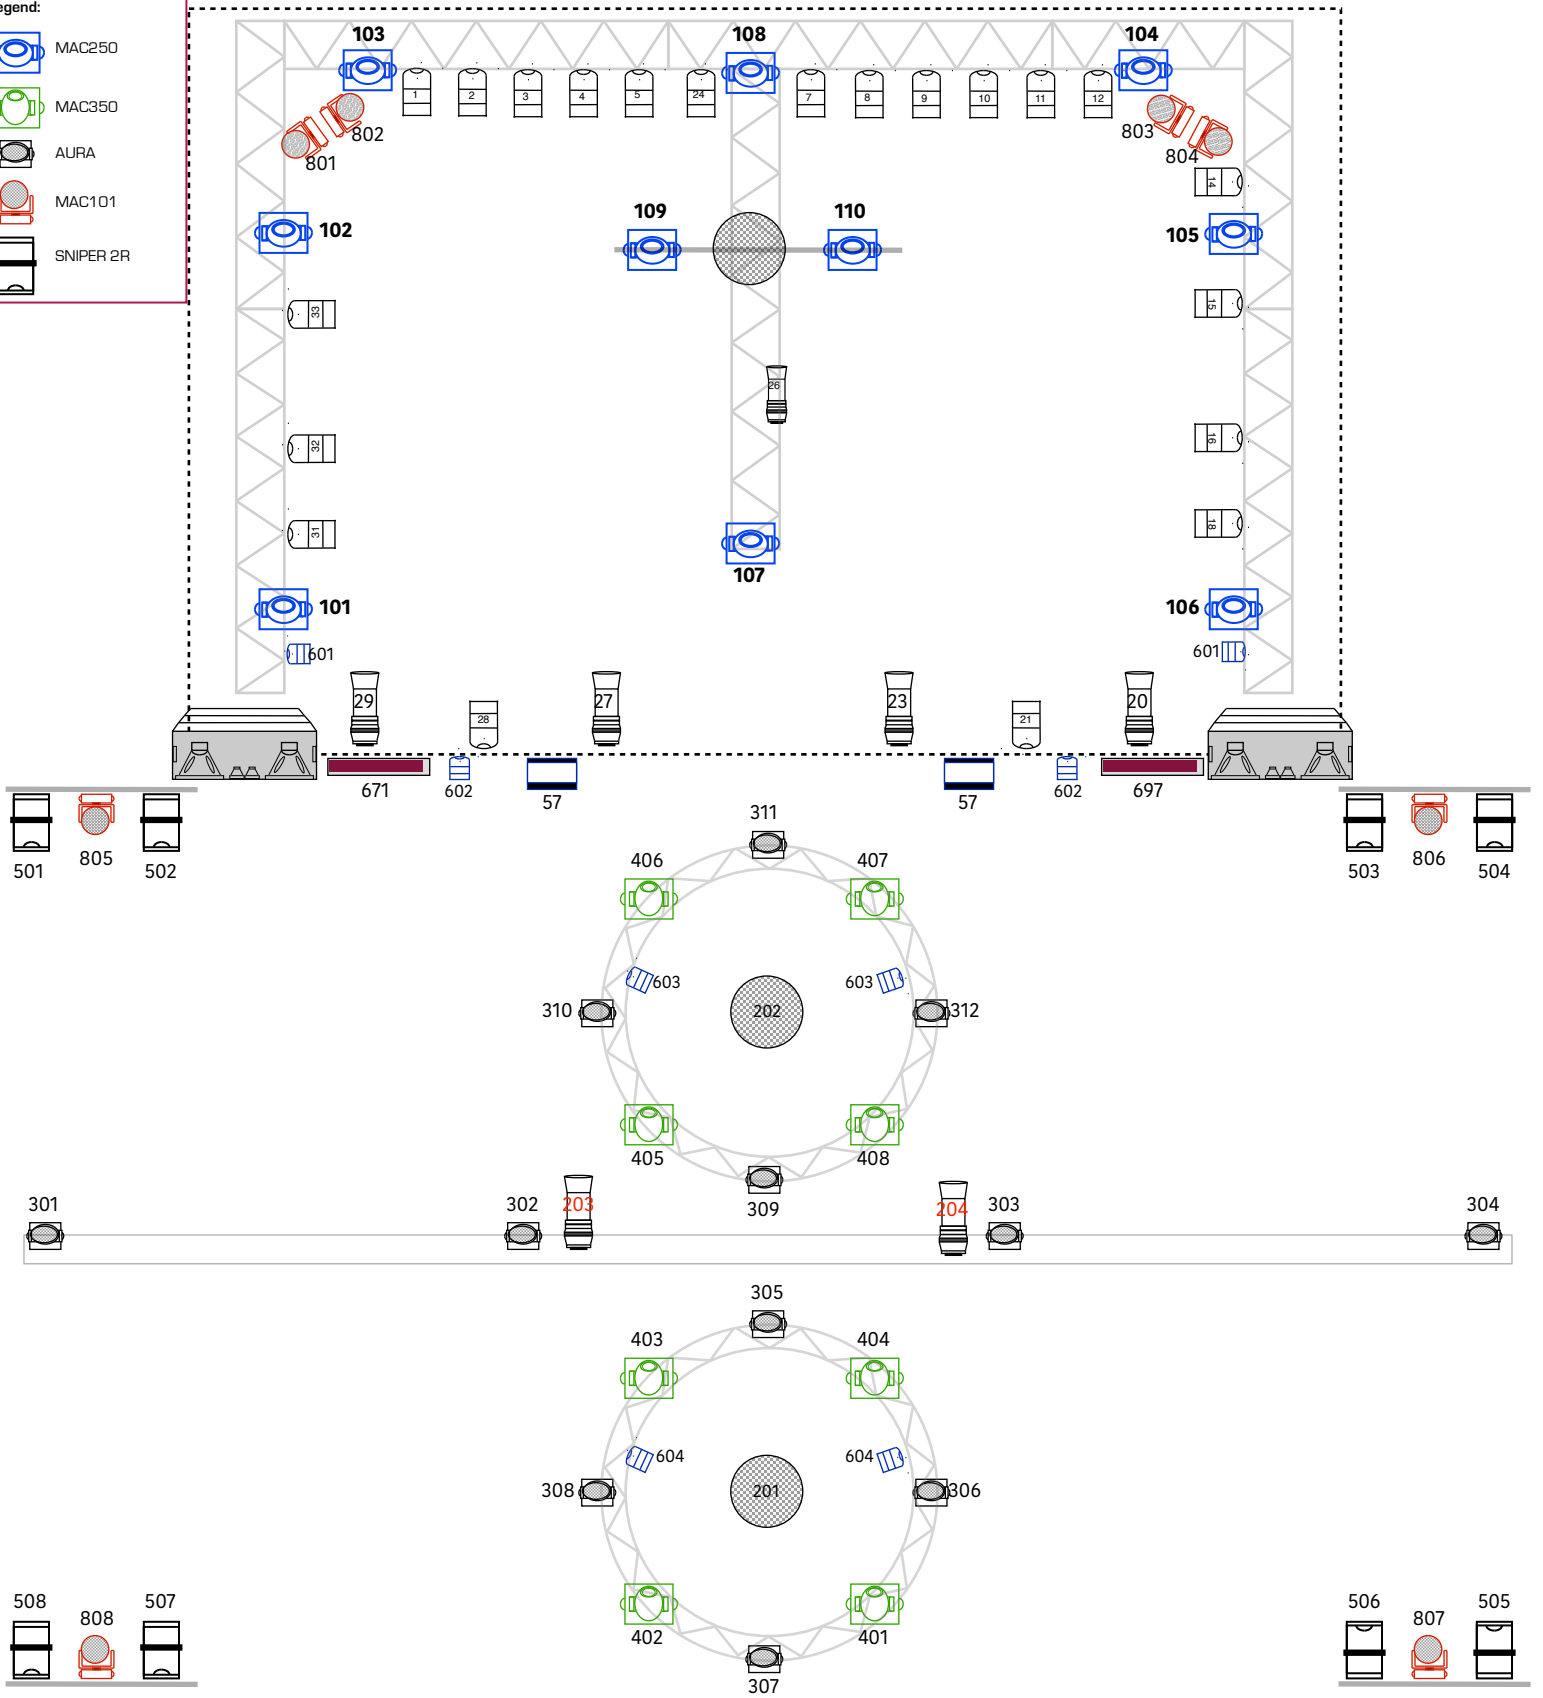

G.O.D.D.
Out Of Darkness Designs